



NORTH

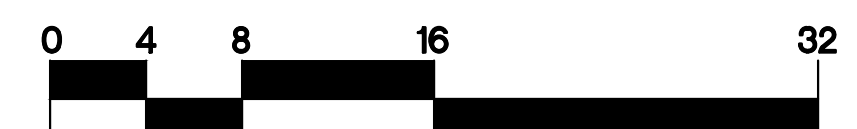


SCALE: 1/8"=1'-0"

NOTE:
FLOOR PLANS ARE ILLUSTRATIVE ONLY AND ARE
NOT FOR CONSTRUCTION PURPOSES. PLANS DO
NOT REPRESENT ARCHITECTURAL AS-BUILT
DRAWINGS.


**STAGE 4
FLOOR PLAN**

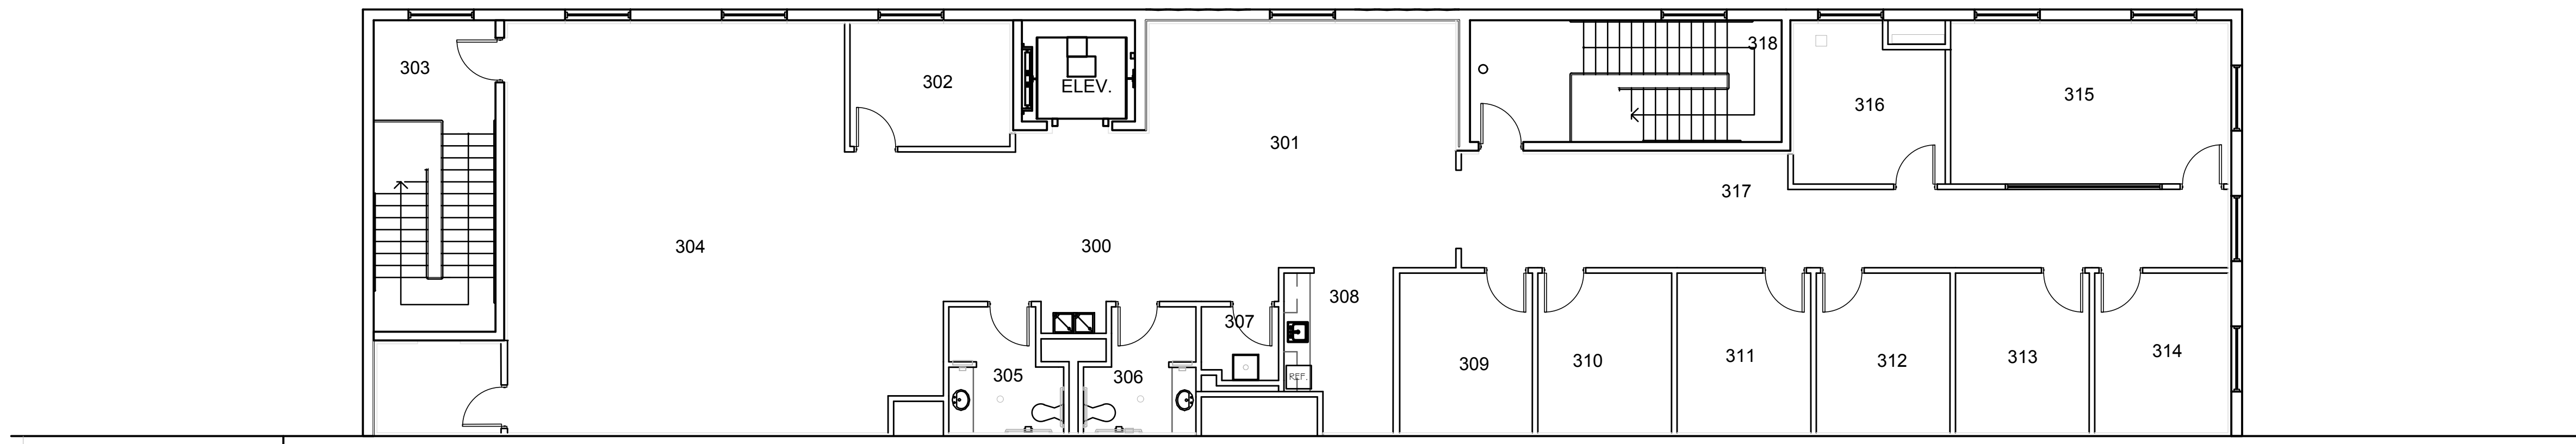


STAGE 4
THIRD FLOOR
OPEN TO BELOW

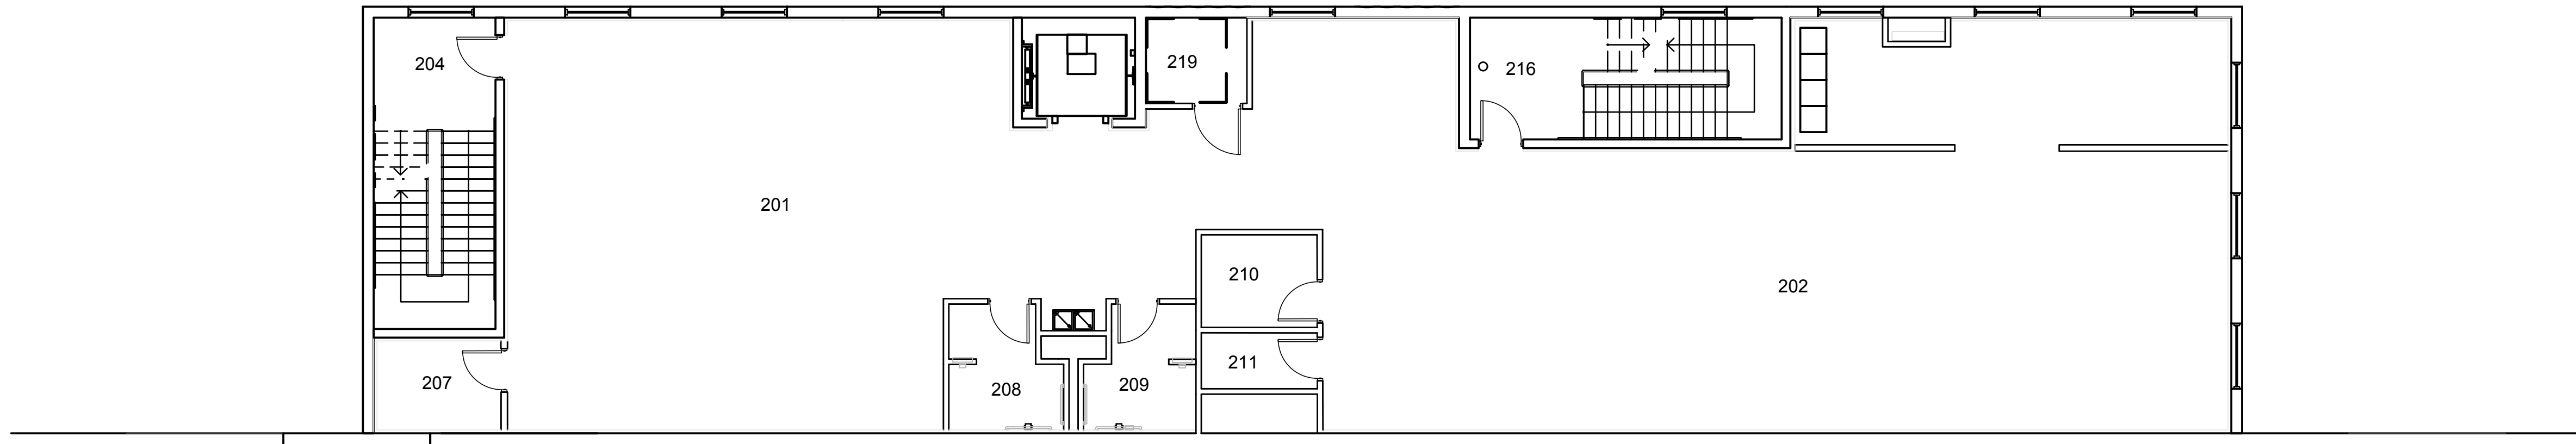


STAGE 4
SECOND FLOOR
OPEN TO BELOW

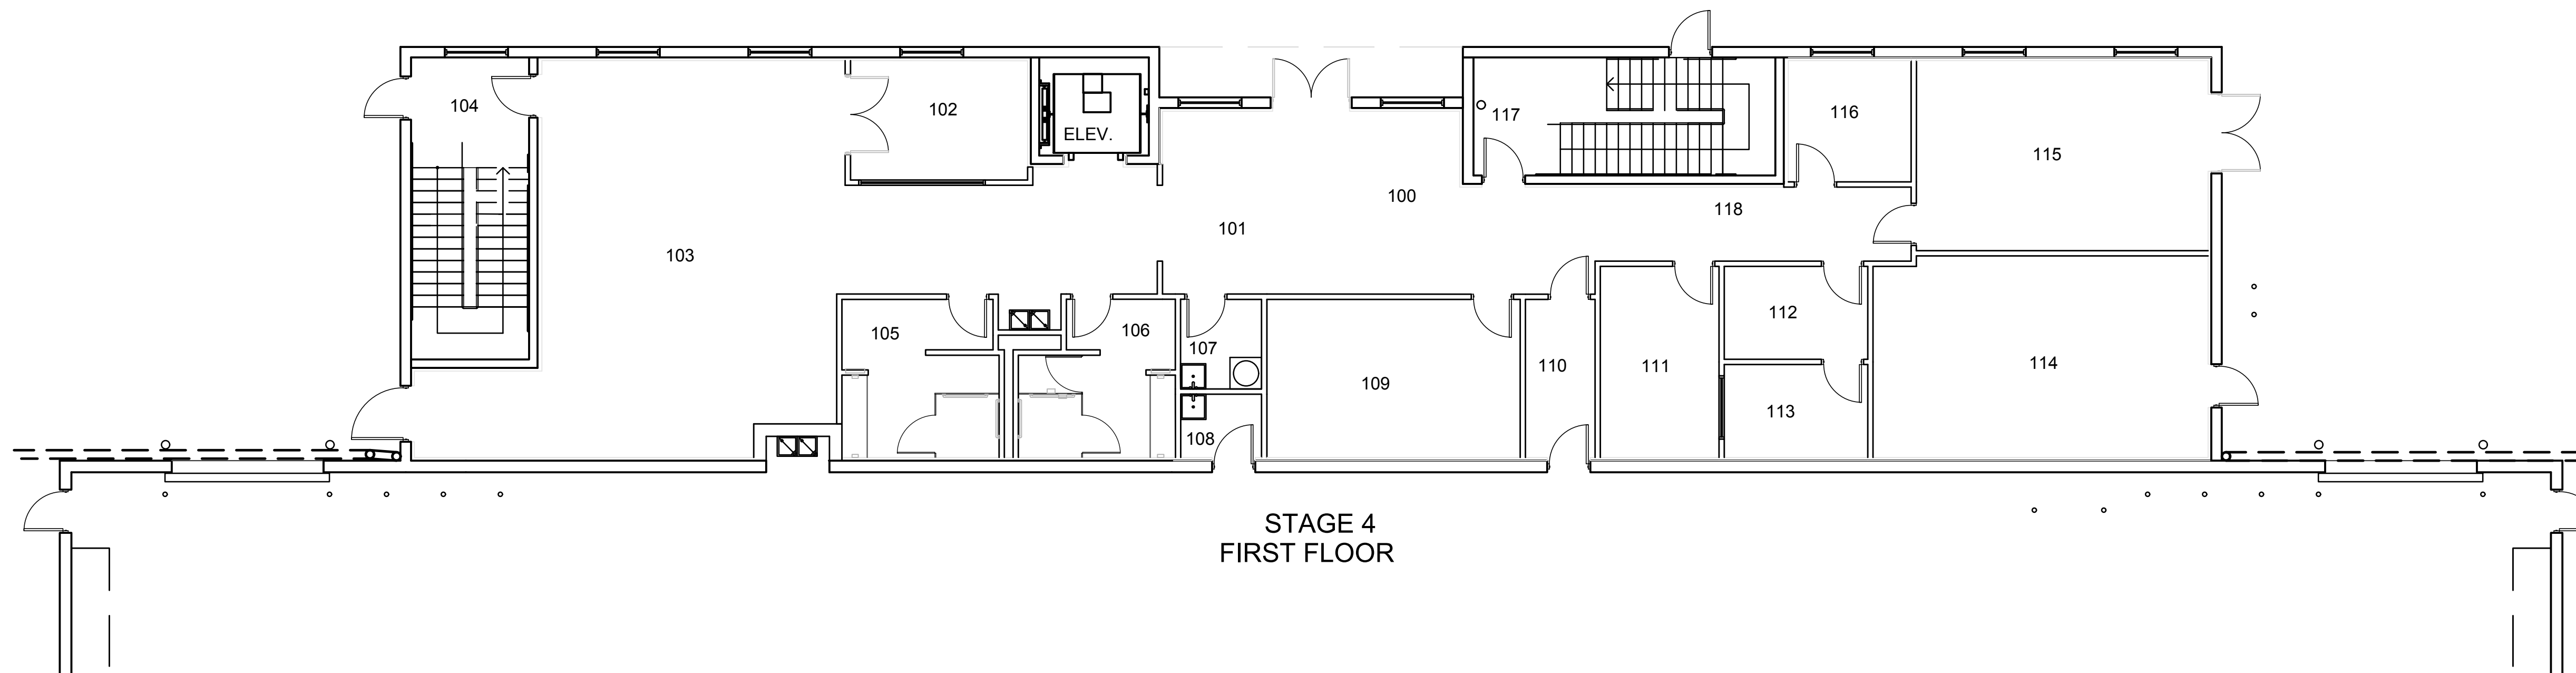

STAGE 4
FIRST FLOOR

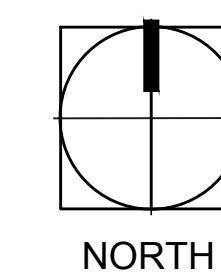

STAGE 4
OFFICE FLOOR PLANS

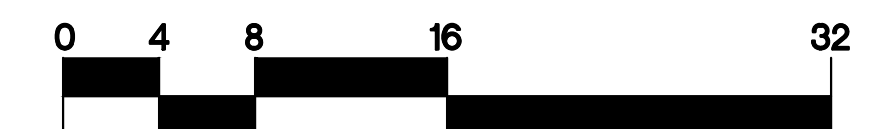

SCALE: 1/8"=1'-0"

NOTE:
FLOOR PLANS ARE ILLUSTRATIVE ONLY AND ARE
NOT FOR CONSTRUCTION PURPOSES. PLANS DO
NOT REPRESENT ARCHITECTURAL AS-BUILT
DRAWINGS.