



STAGE 5
FIRST FLOOR

STAGE 5

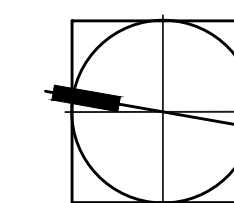


NORTH

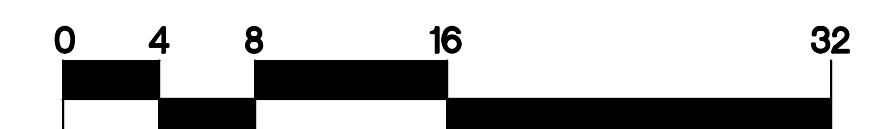


SCALE: 1/8"=1'-0"

NOTE:
FLOOR PLANS ARE ILLUSTRATIVE ONLY AND ARE
NOT FOR CONSTRUCTION PURPOSES. PLANS DO
NOT REPRESENT ARCHITECTURAL AS-BUILT
DRAWINGS.


STAGE 5
FLOOR PLAN

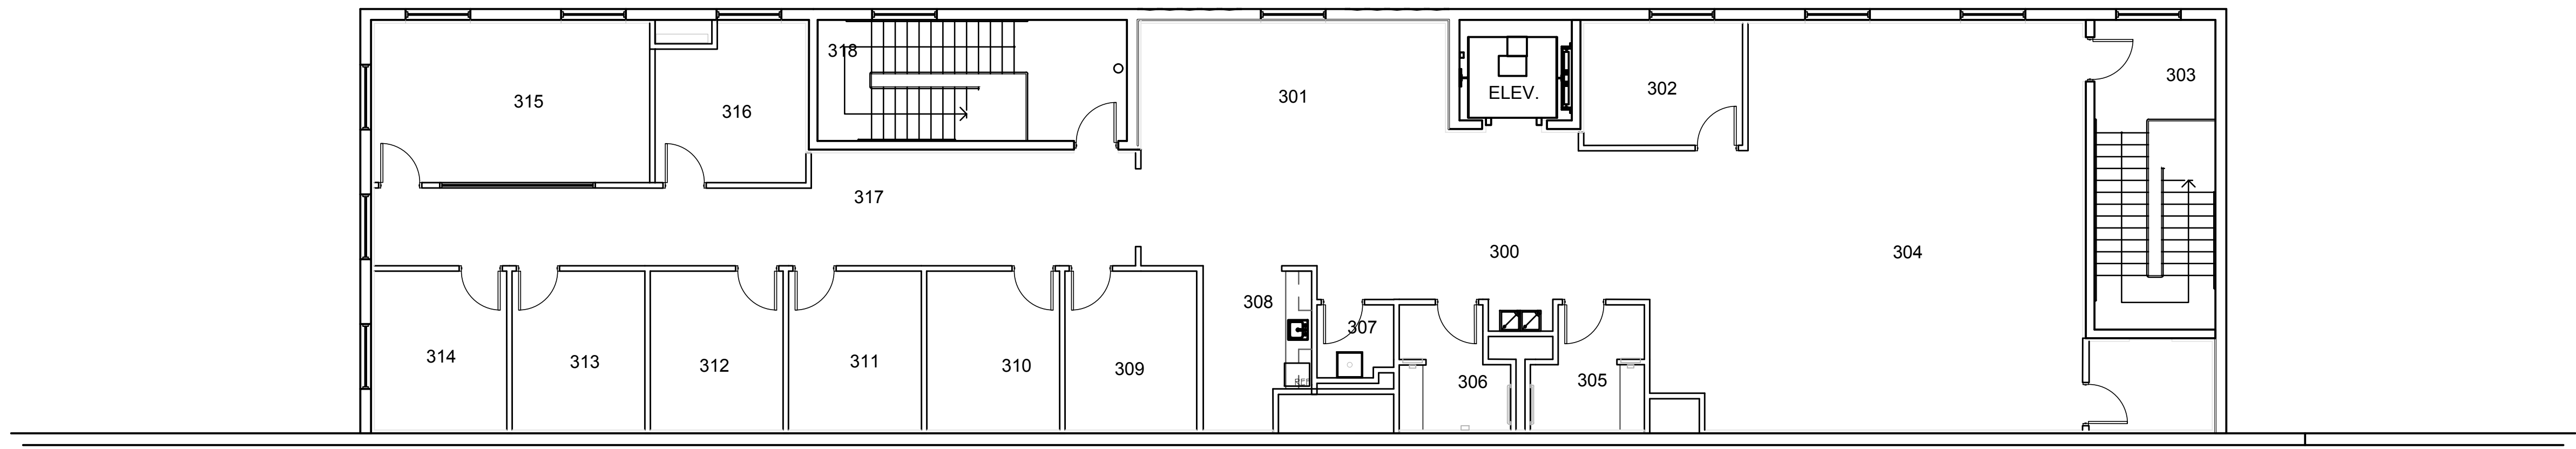


STAGE 5
THIRD FLOOR
OPEN TO BELOW

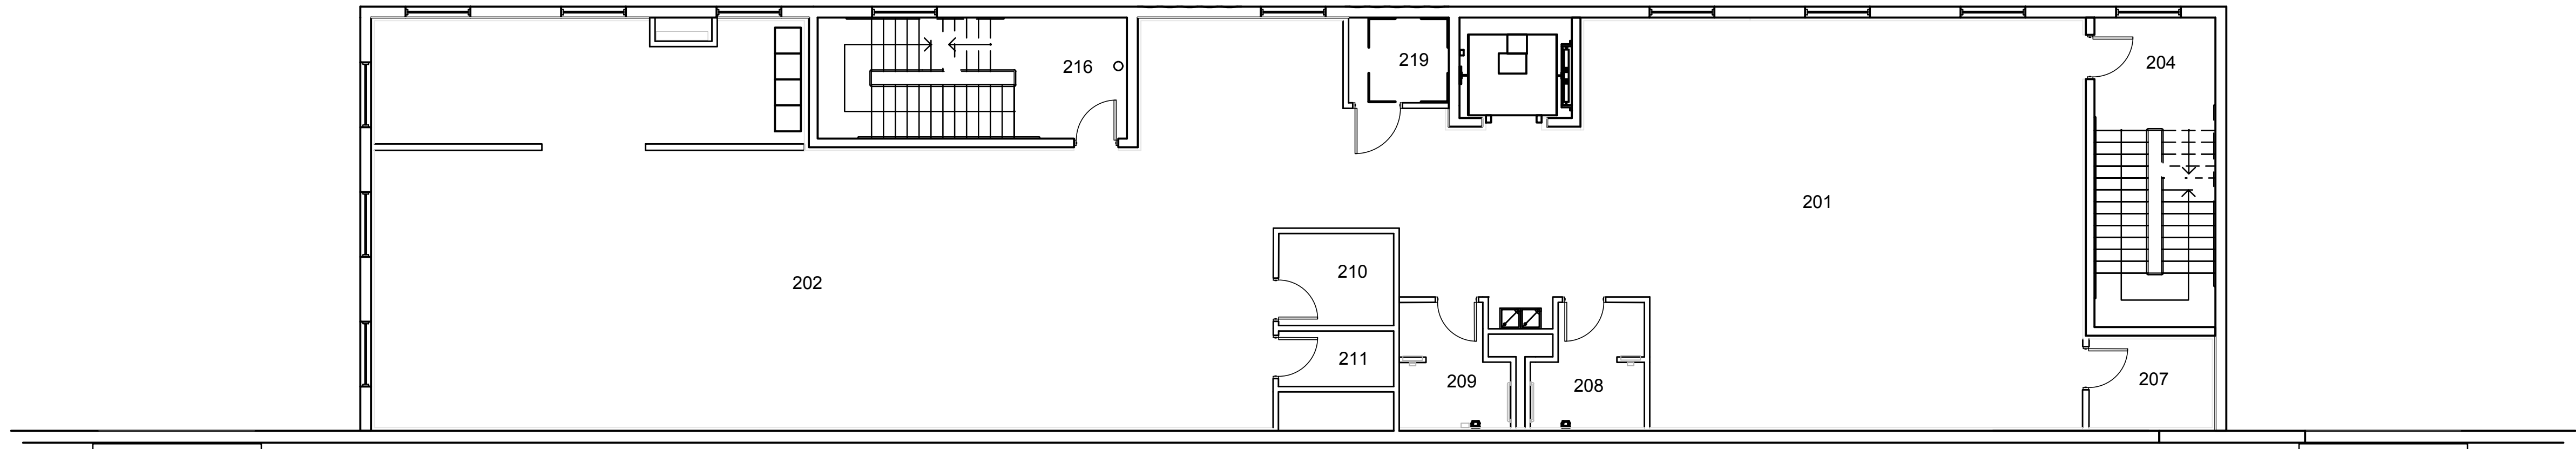


STAGE 5
SECOND FLOOR
OPEN TO BELOW

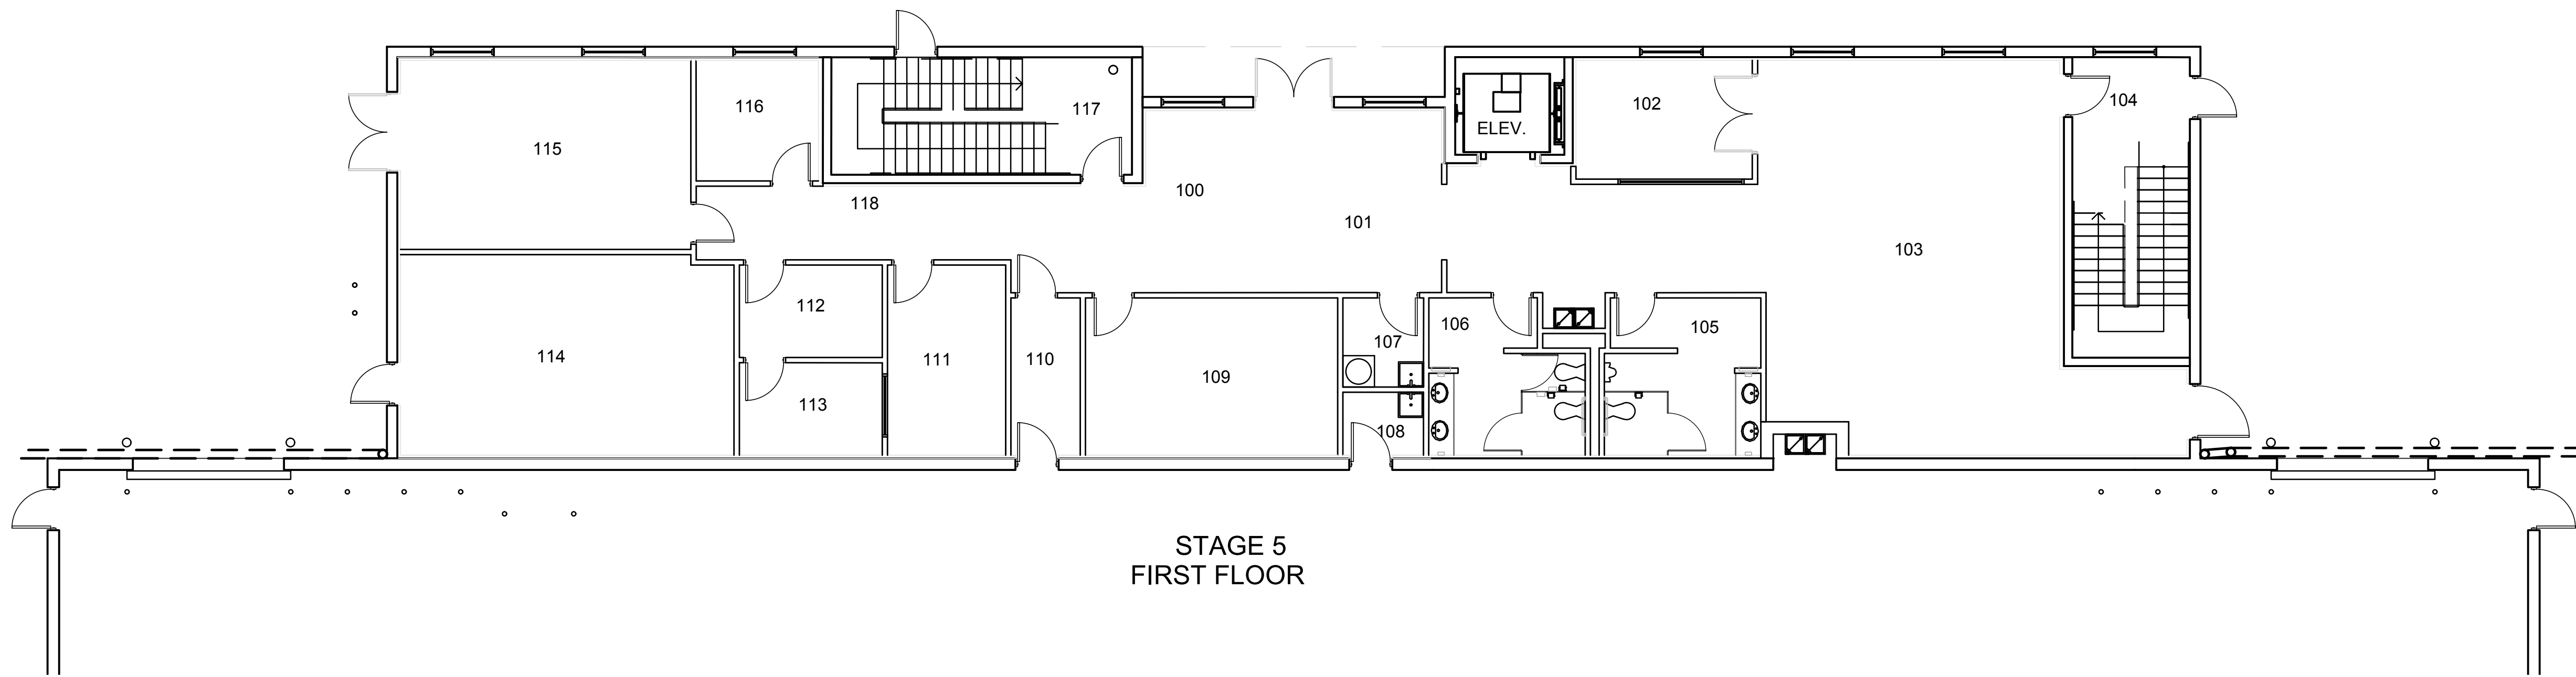

STAGE 5
FIRST FLOOR

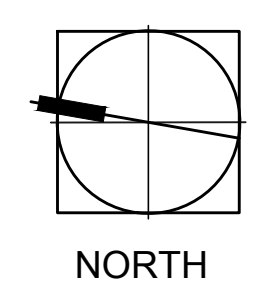

STAGE 5
OFFICE FLOOR PLANS

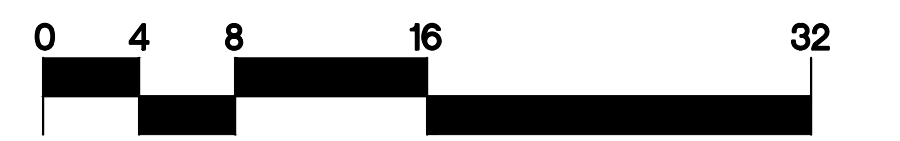

SCALE: 1/8"=1'-0"

NOTE:
FLOOR PLANS ARE ILLUSTRATIVE ONLY AND ARE
NOT FOR CONSTRUCTION PURPOSES. PLANS DO
NOT REPRESENT ARCHITECTURAL AS-BUILT
DRAWINGS.