



STAGE 12
FIRST FLOOR

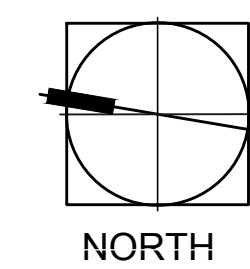


STAGE 12
FLOOR PLAN

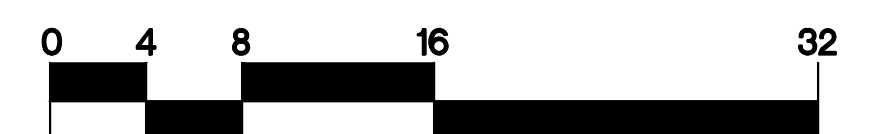


SCALE: 1/8"=1'-0"

NOTE:
FLOOR PLANS ARE ILLUSTRATIVE ONLY AND ARE
NOT FOR CONSTRUCTION PURPOSES. PLANS DO
NOT REPRESENT ARCHITECTURAL AS-BUILT
DRAWINGS.


STAGE 12
THIRD FLOOR
OPEN TO BELOW

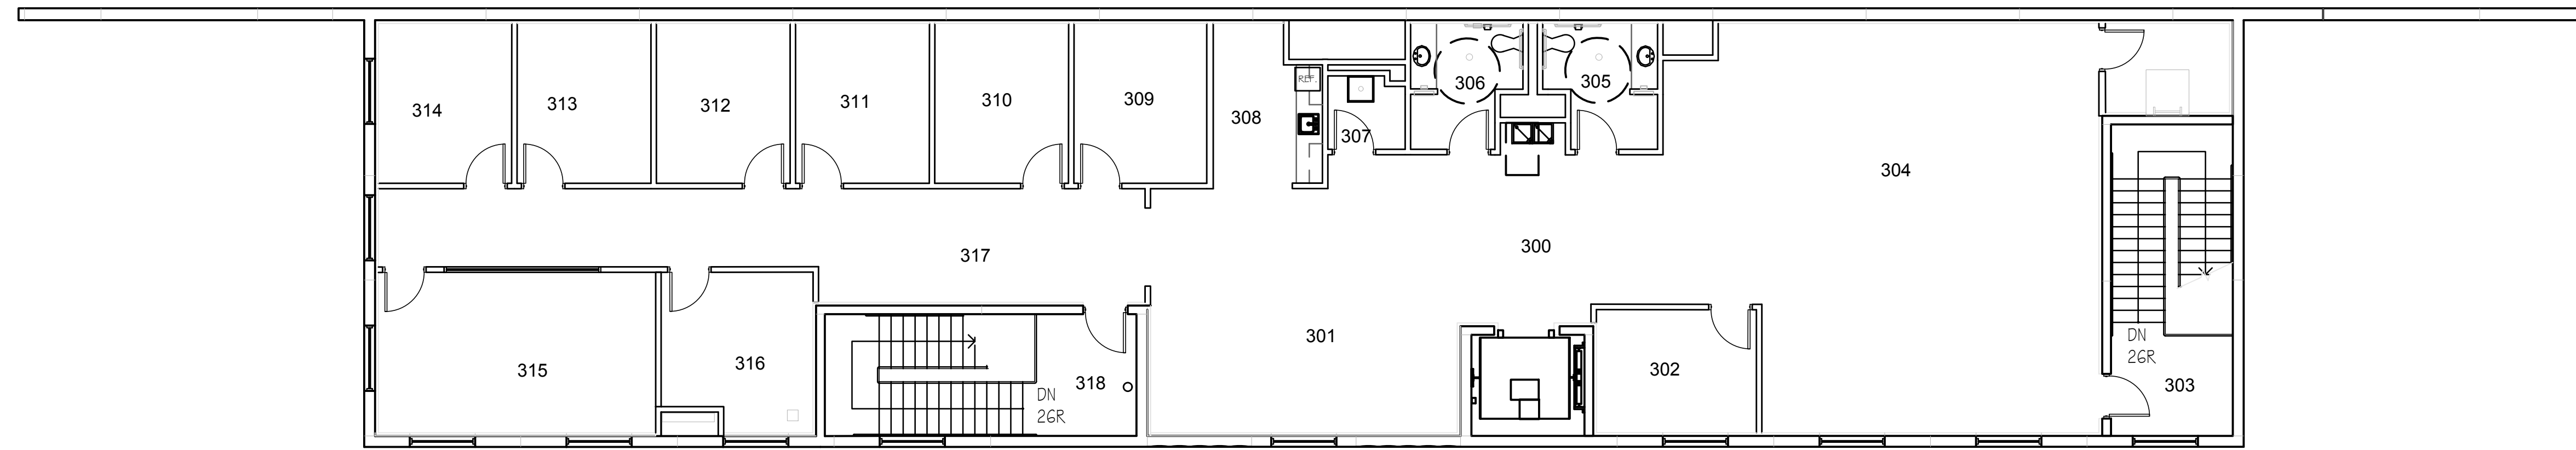

STAGE 12
SECOND FLOOR
OPEN TO BELOW

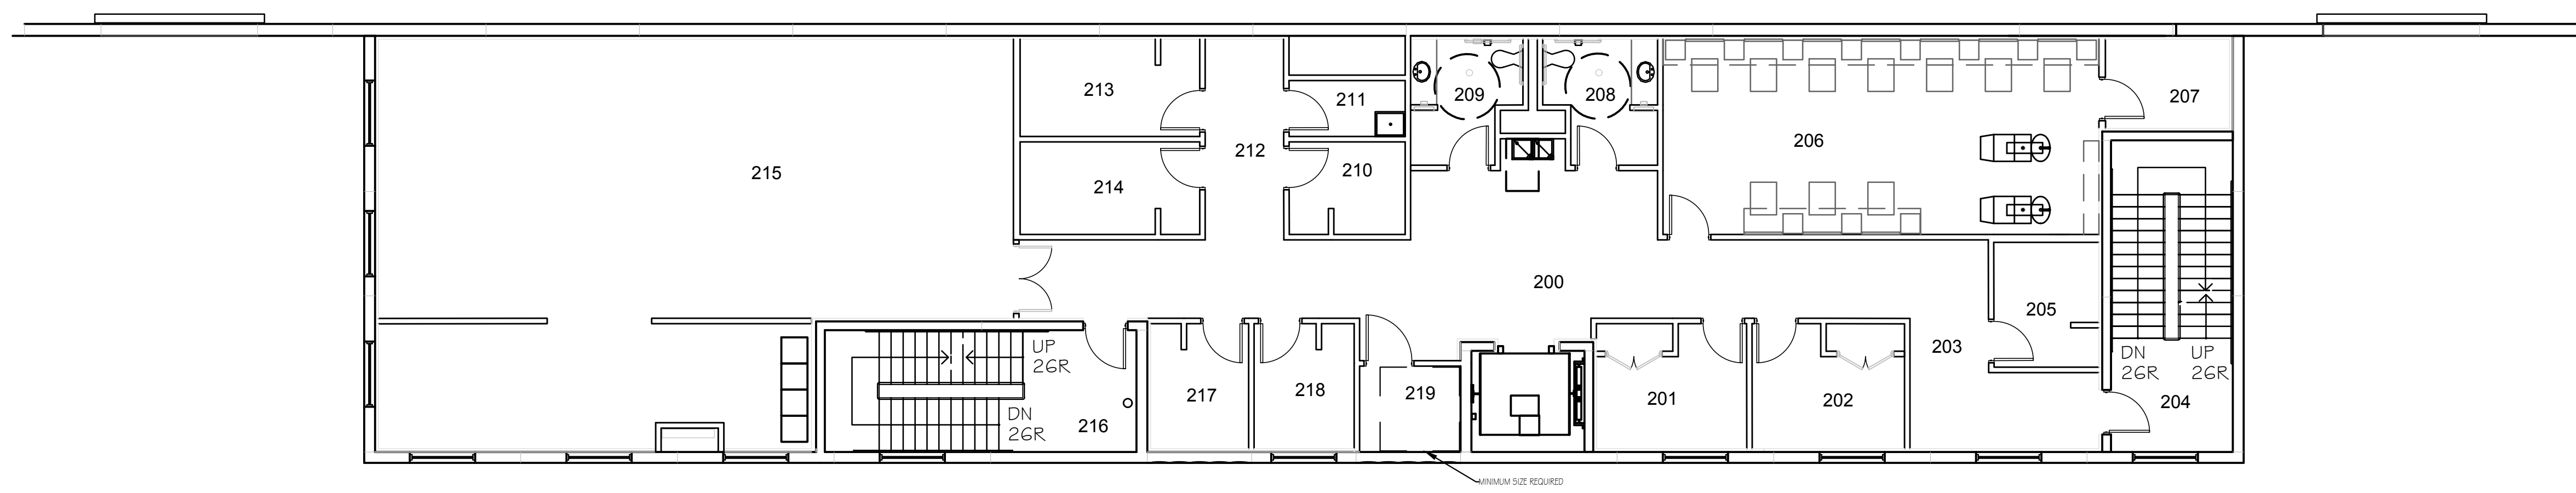

STAGE 12
FIRST FLOOR

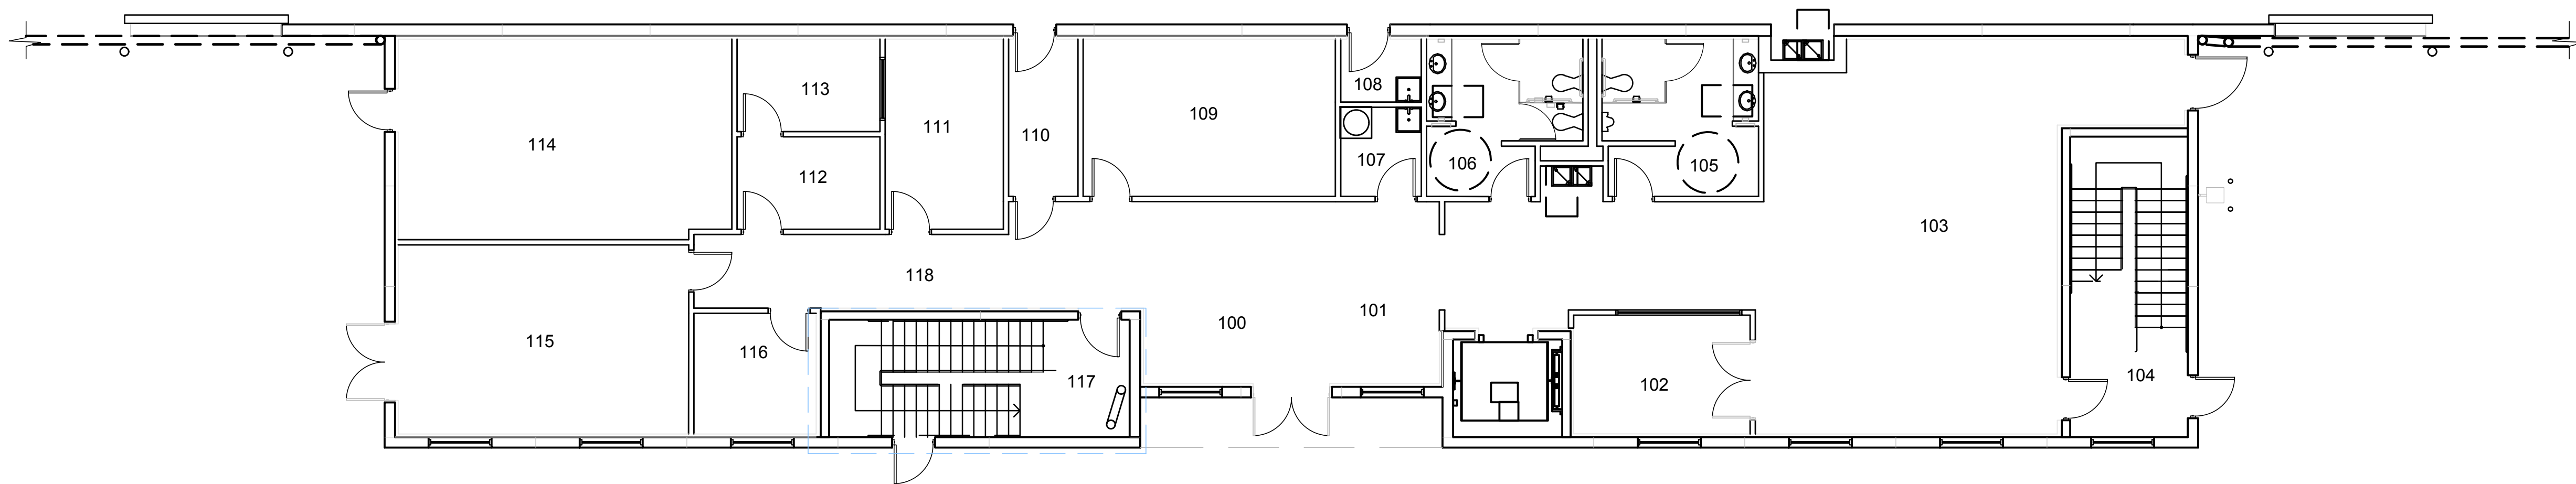

STAGE 12
OFFICE FLOOR PLANS

NORTH

0 4 8 16 32

SCALE: 1/8"=1'-0"

NOTE:
FLOOR PLANS ARE ILLUSTRATIVE ONLY AND ARE
NOT FOR CONSTRUCTION PURPOSES. PLANS DO
NOT REPRESENT ARCHITECTURAL AS-BUILT
DRAWINGS.