


STAGE 3  
FIRST FLOOR




STAGE 3  
FLOOR PLAN

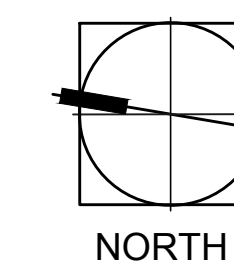


SCALE: 1/8"=1'-0"


NOTE:  
FLOOR PLANS ARE ILLUSTRATIVE ONLY AND ARE  
NOT FOR CONSTRUCTION PURPOSES. PLANS DO  
NOT REPRESENT ARCHITECTURAL AS-BUILT  
DRAWINGS.

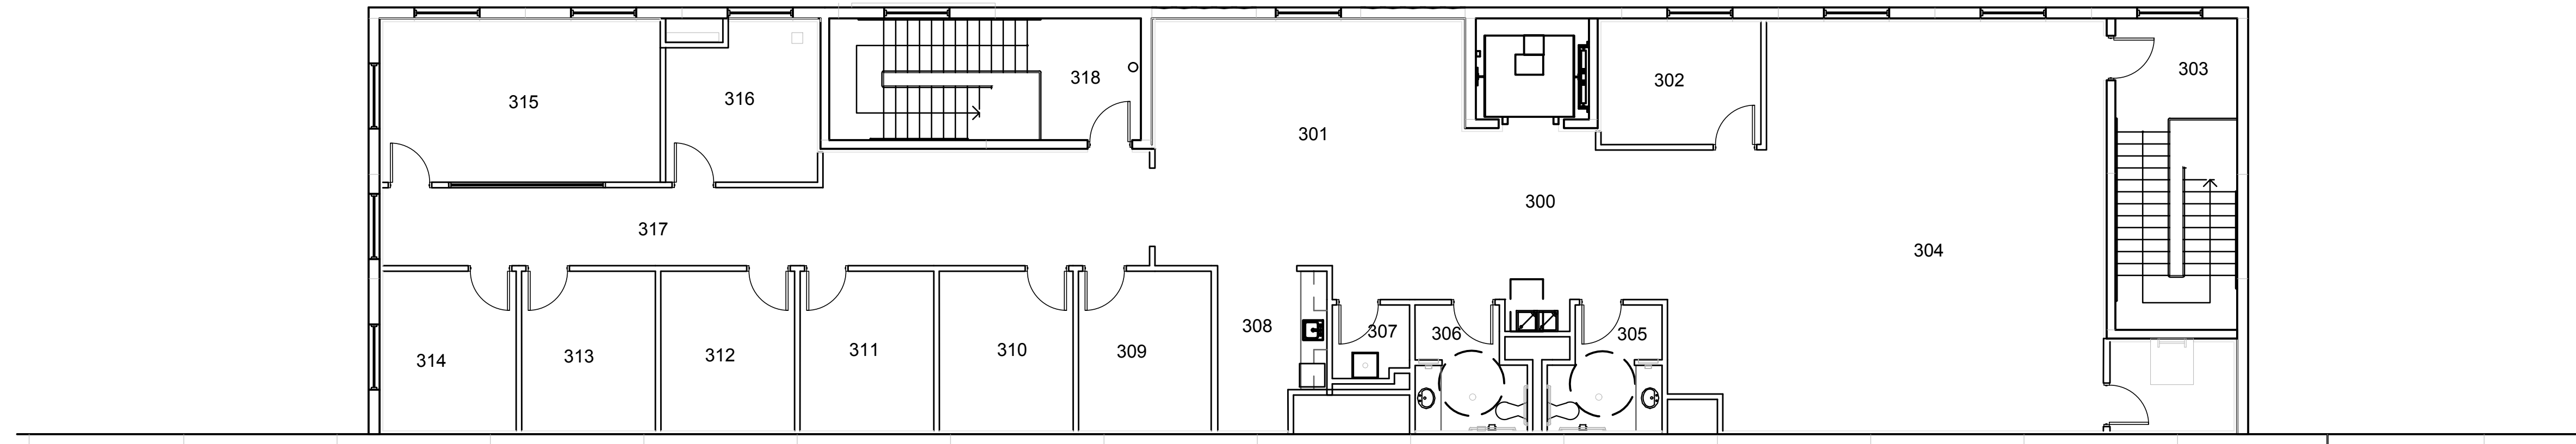


STAGE 3  
THIRD FLOOR  
OPEN TO BELOW

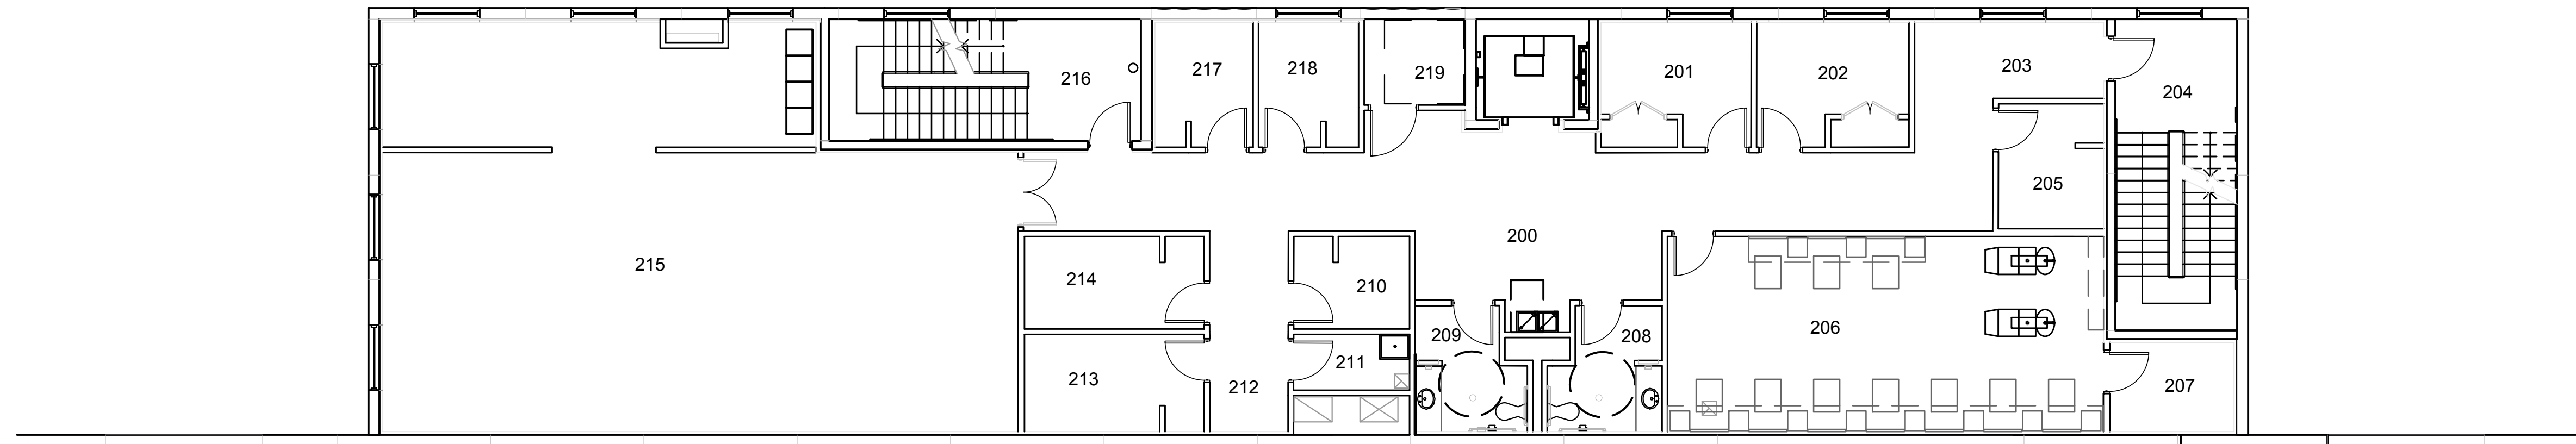


STAGE 3  
SECOND FLOOR  
OPEN TO BELOW

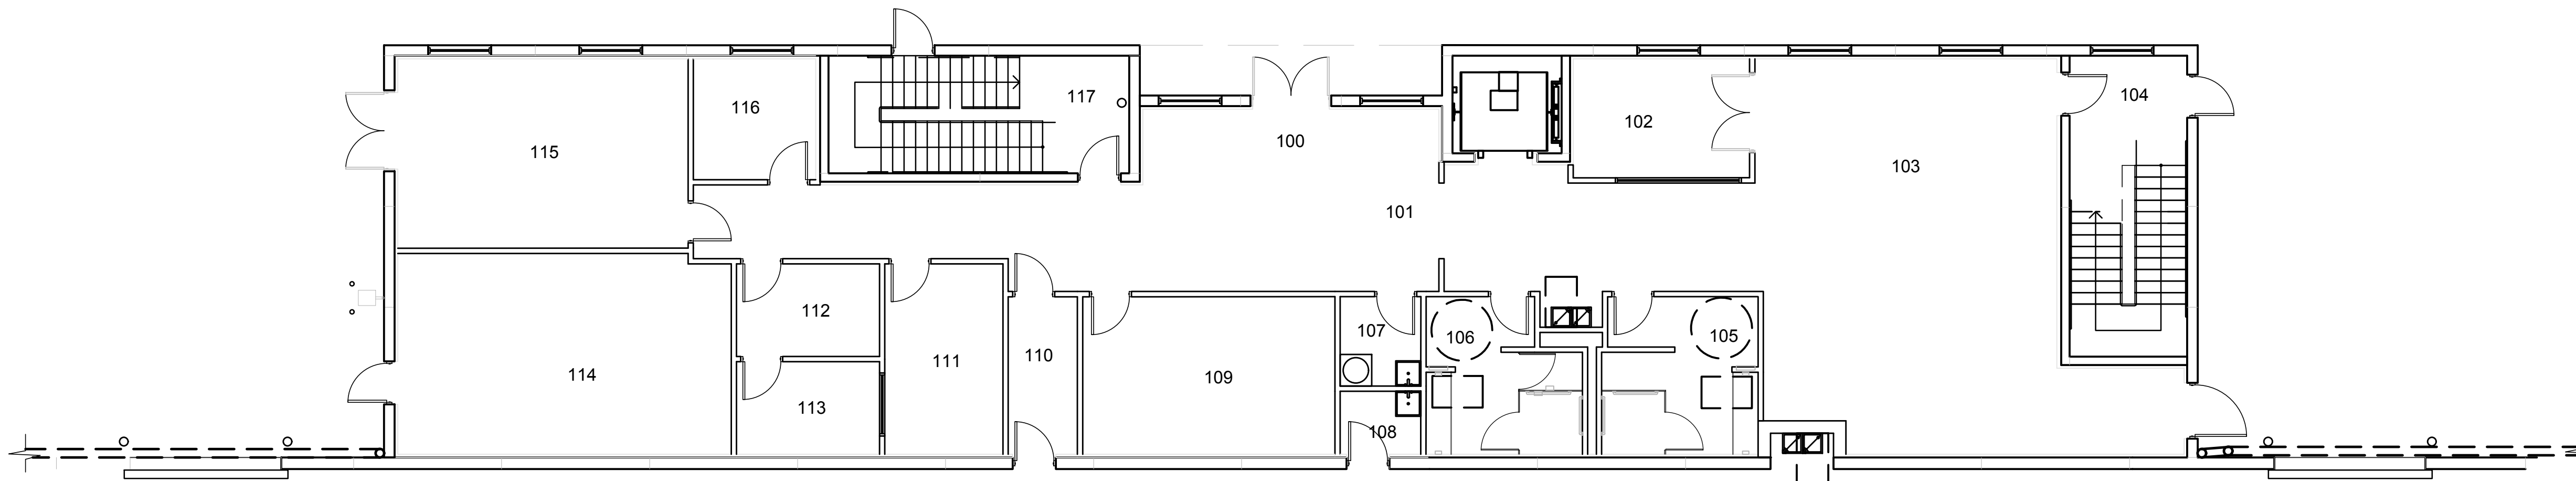

STAGE 3  
FIRST FLOOR

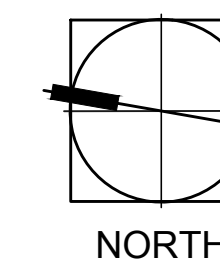

**STAGE 3**  
**OFFICE FLOOR PLANS**

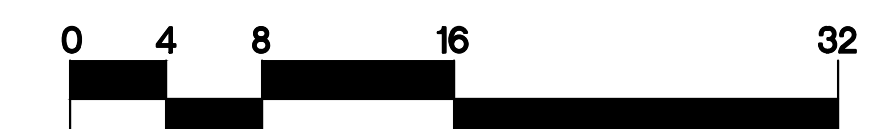

SCALE: 1/8"=1'-0"

NOTE:  
FLOOR PLANS ARE ILLUSTRATIVE ONLY AND ARE  
NOT FOR CONSTRUCTION PURPOSES. PLANS DO  
NOT REPRESENT ARCHITECTURAL AS-BUILT  
DRAWINGS.