



NORTH

**STAGE 2
FLOOR PLAN**

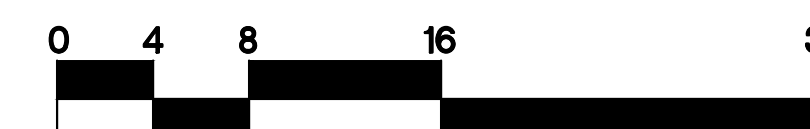


SCALE: 1/8"=1'-0"


NOTE:
FLOOR PLANS ARE ILLUSTRATIVE ONLY AND ARE
NOT FOR CONSTRUCTION PURPOSES. PLANS DO
NOT REPRESENT ARCHITECTURAL AS-BUILT
DRAWINGS.

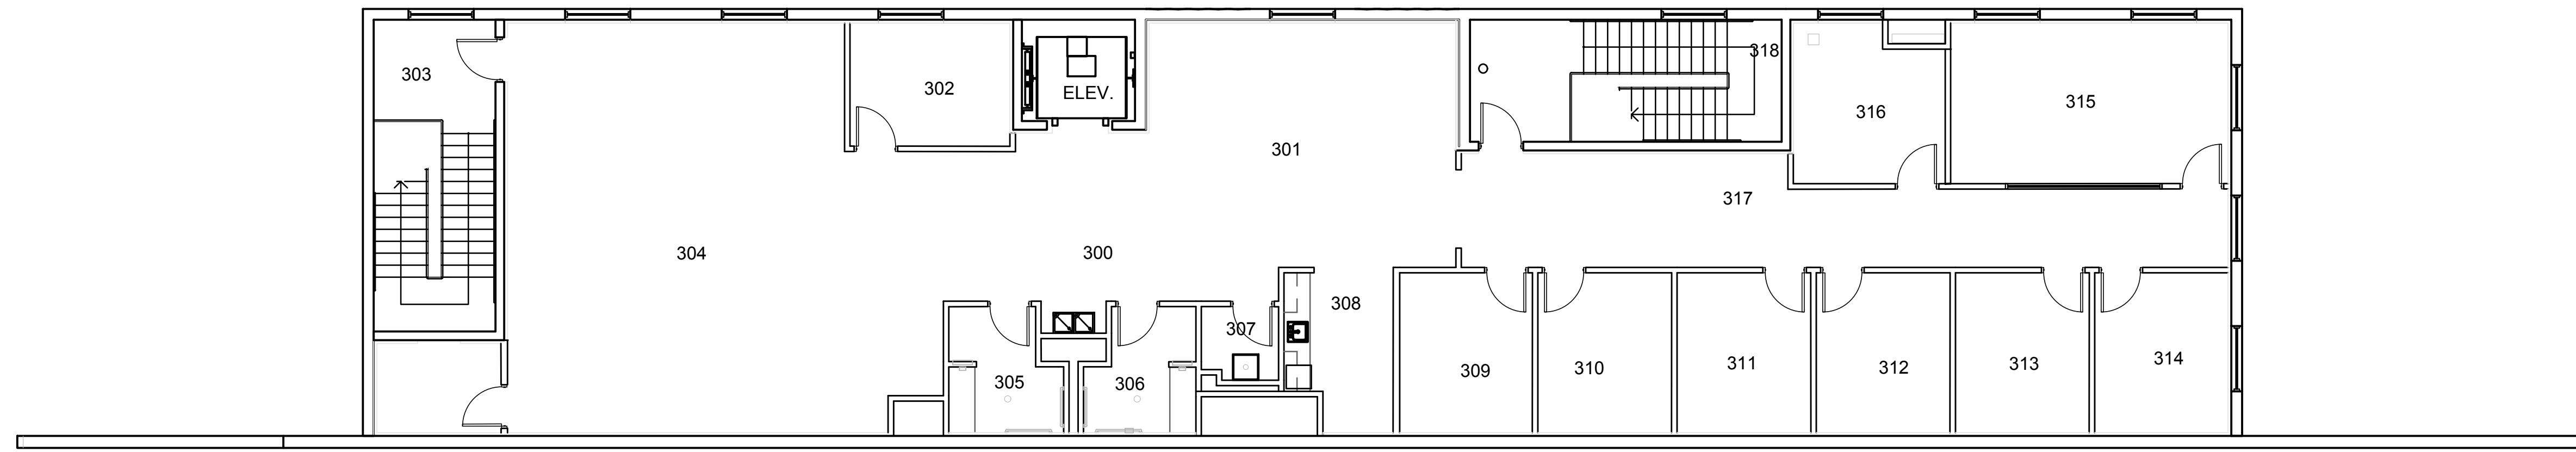


STAGE 2
THIRD FLOOR
OPEN TO BELOW

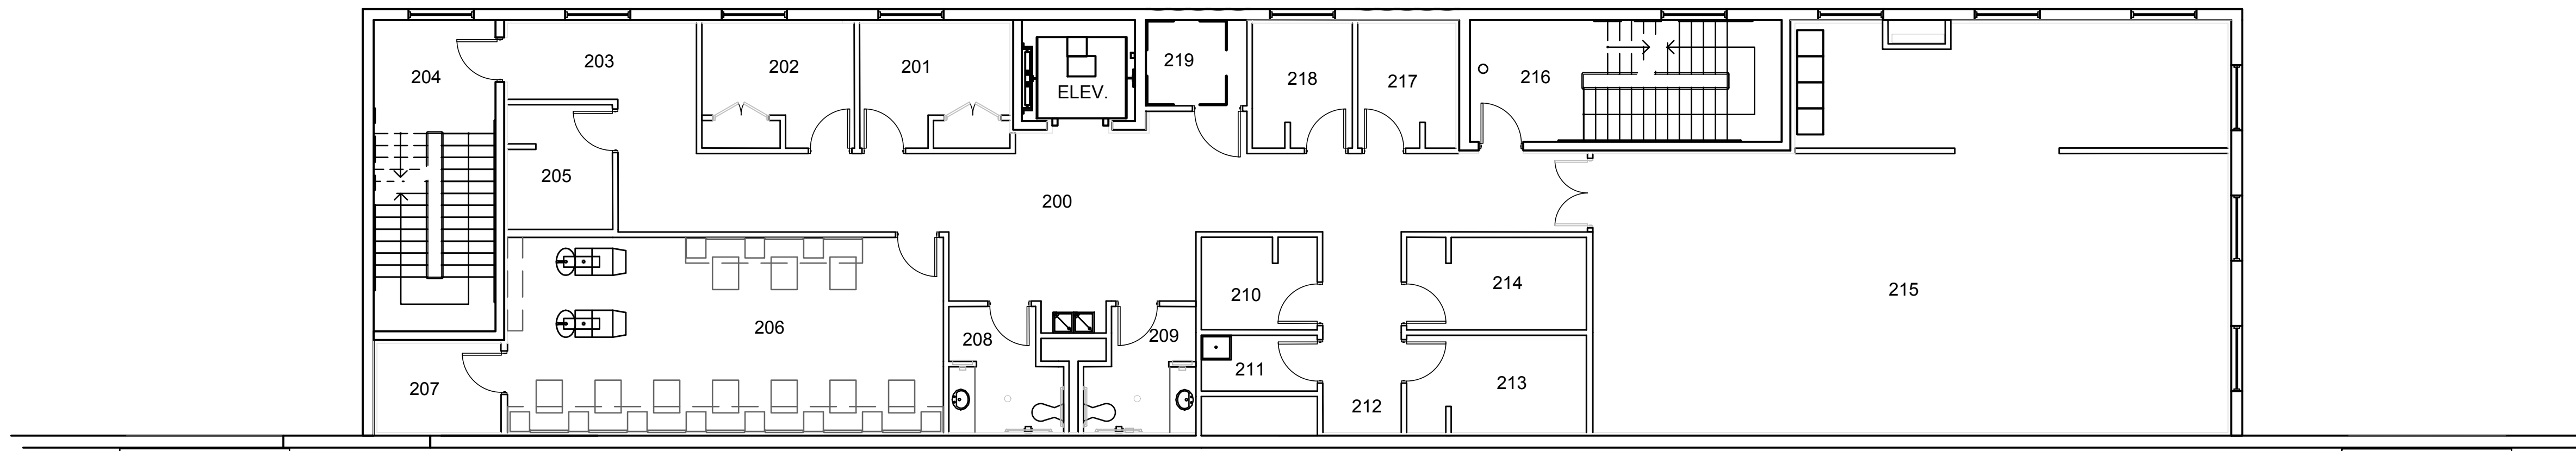


STAGE 2
SECOND FLOOR
OPEN TO BELOW

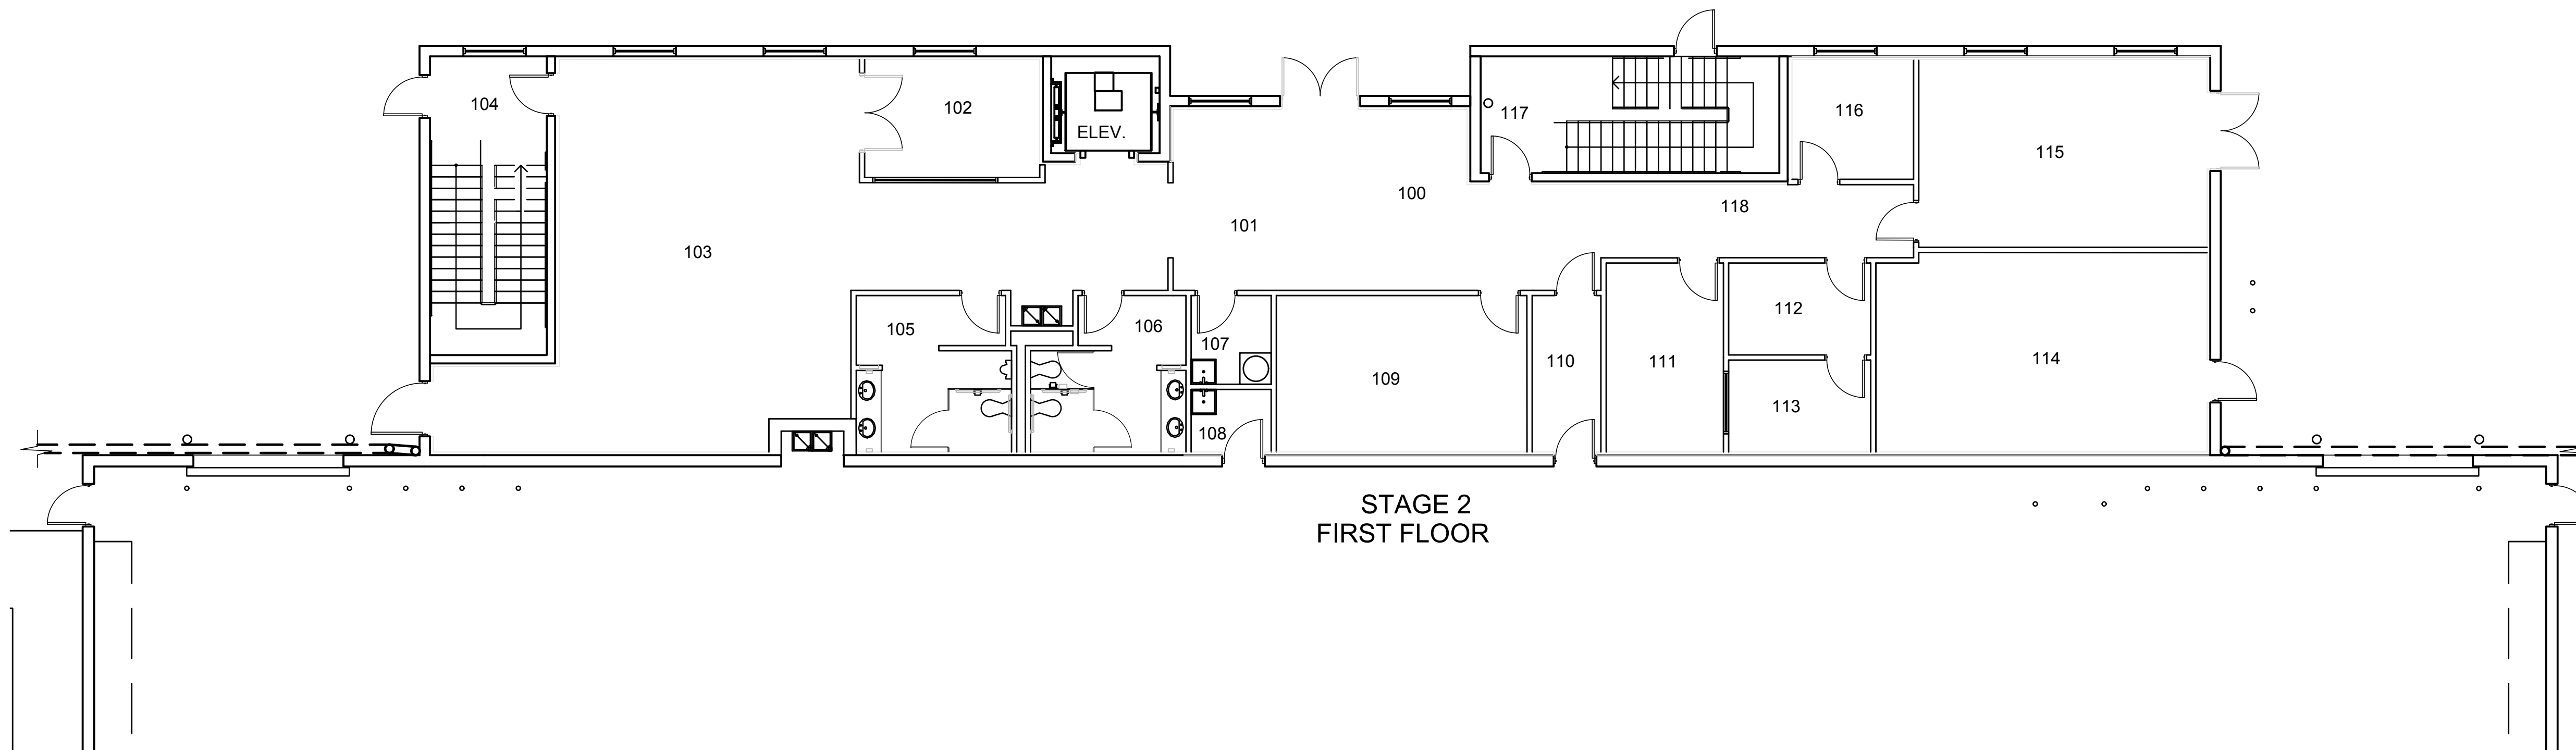

STAGE 2
FIRST FLOOR

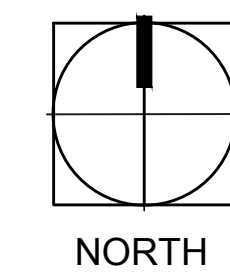

**STAGE 2
OFFICE FLOOR PLANS**

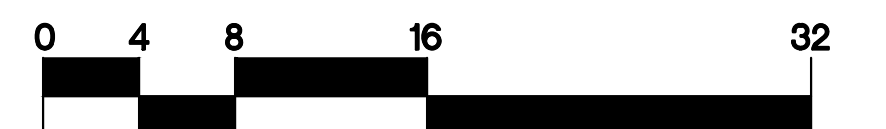

SCALE: 1/8"=1'-0"

NOTE:
FLOOR PLANS ARE ILLUSTRATIVE ONLY AND ARE
NOT FOR CONSTRUCTION PURPOSES. PLANS DO
NOT REPRESENT ARCHITECTURAL AS-BUILT
DRAWINGS.