



STAGE 11 FLOOR PLANS

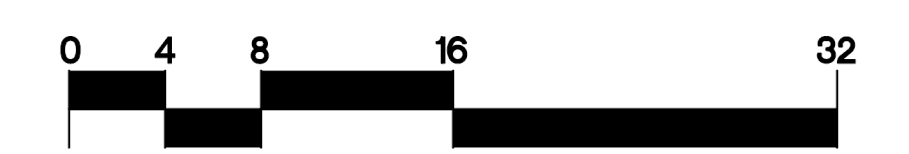


SCALE: 1/8"=1'-0"

NOTE:
FLOOR PLANS ARE ILLUSTRATIVE ONLY AND ARE
NOT FOR CONSTRUCTION PURPOSES. PLANS DO
NOT REPRESENT ARCHITECTURAL AS-BUILT
DRAWINGS.



STAGE 11
THIRD FLOOR
OPEN TO BELOW

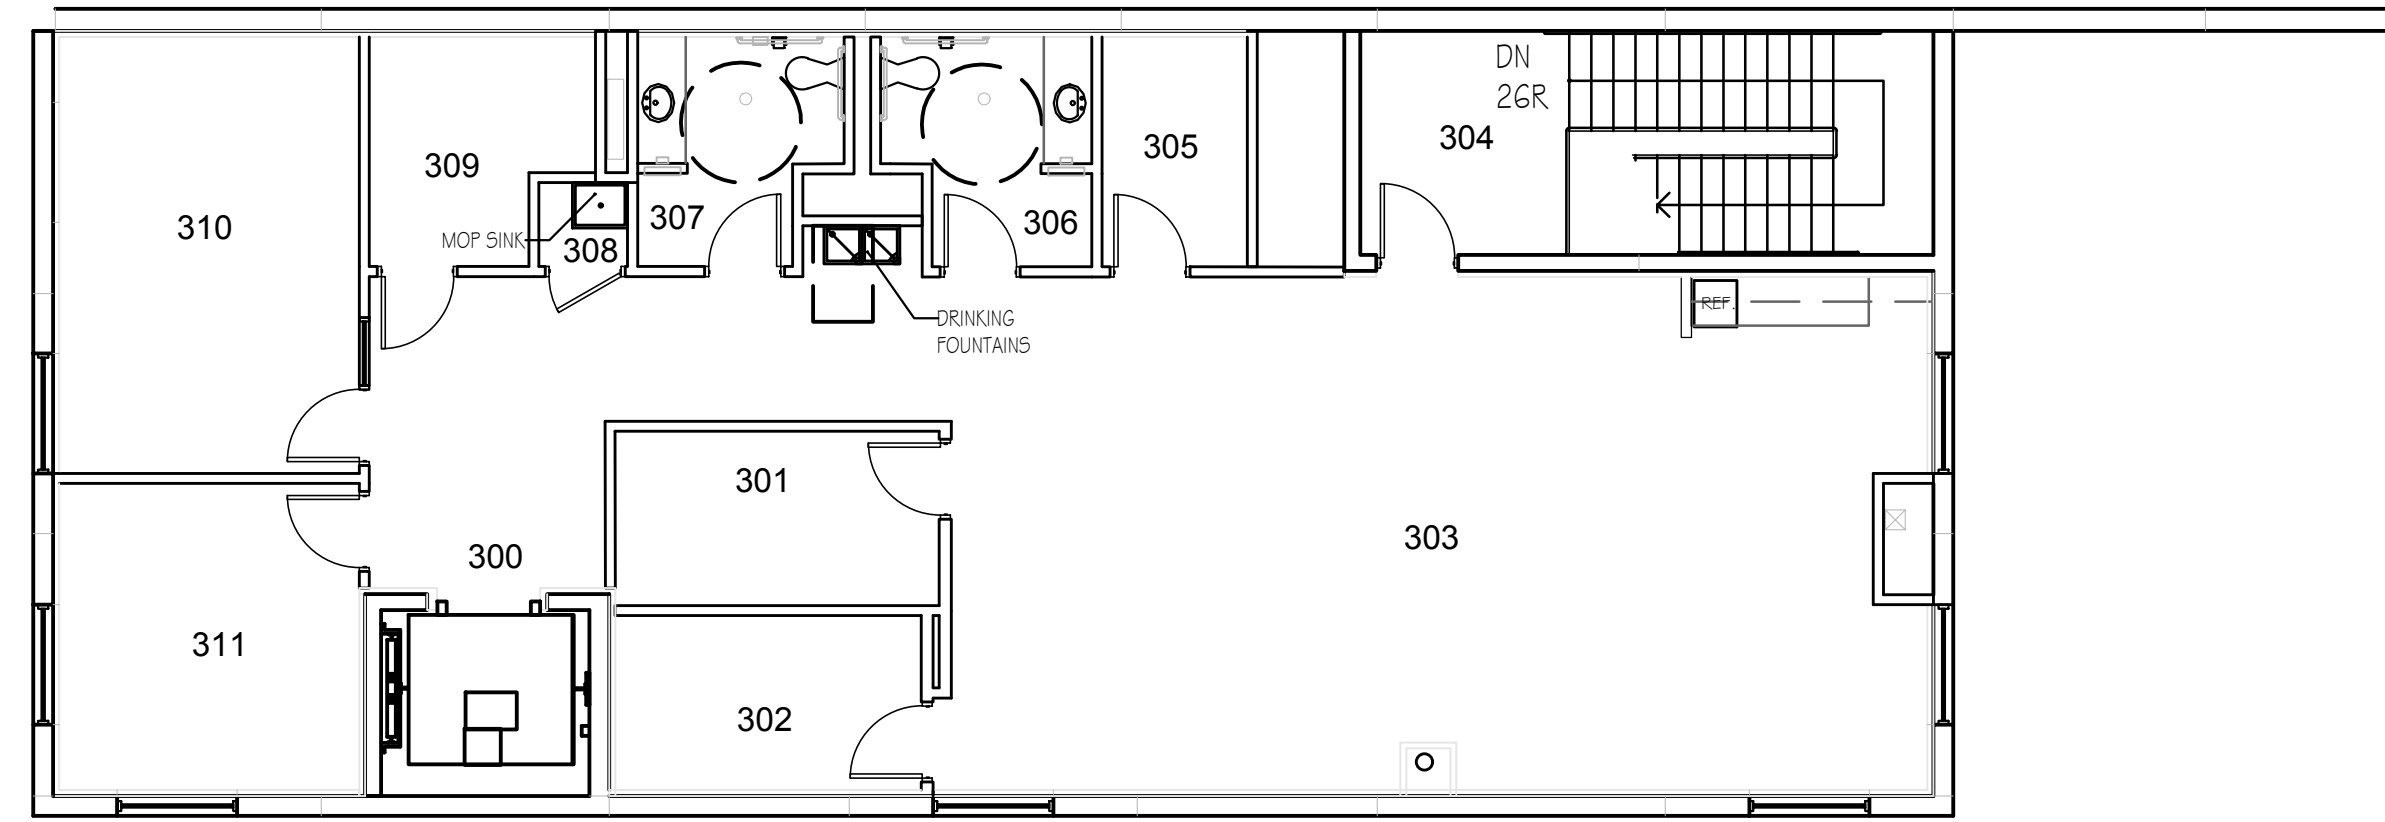


STAGE 11
SECOND FLOOR
OPEN TO BELOW

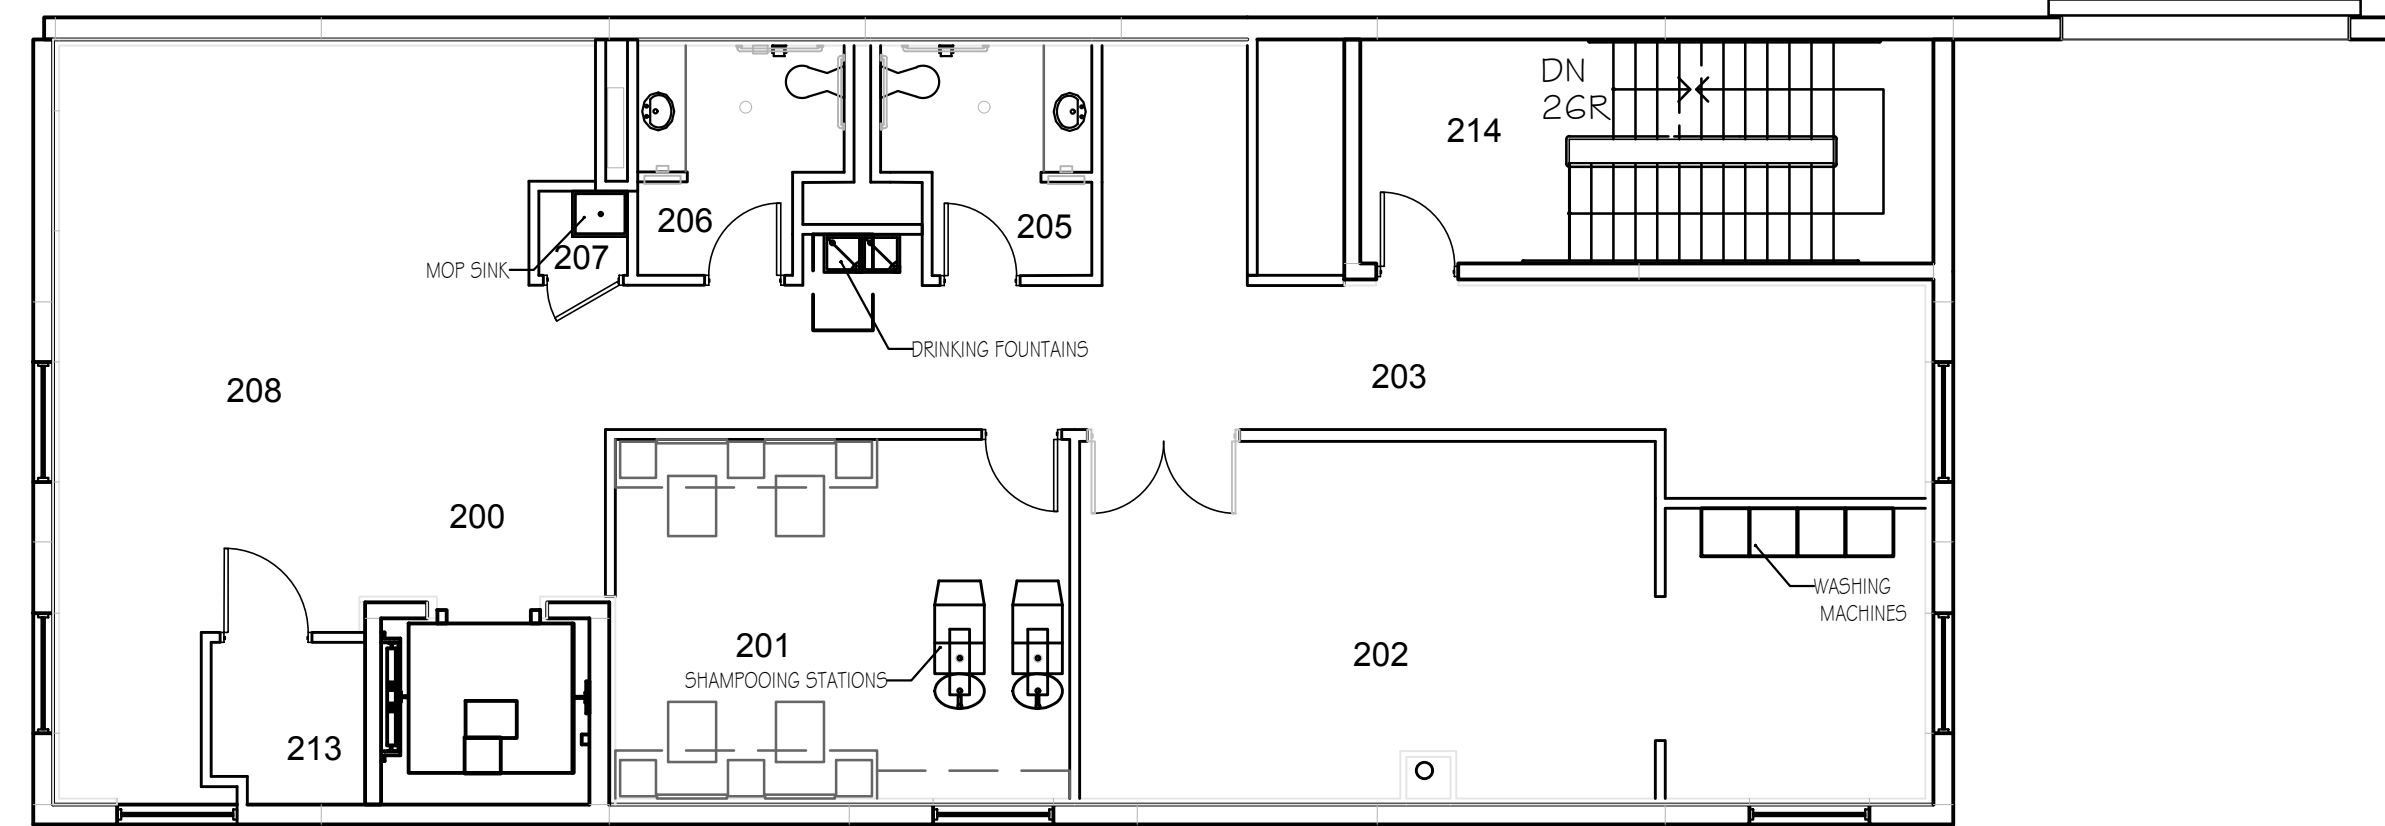

STAGE 11
FIRST FLOOR

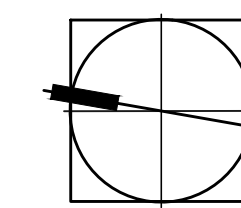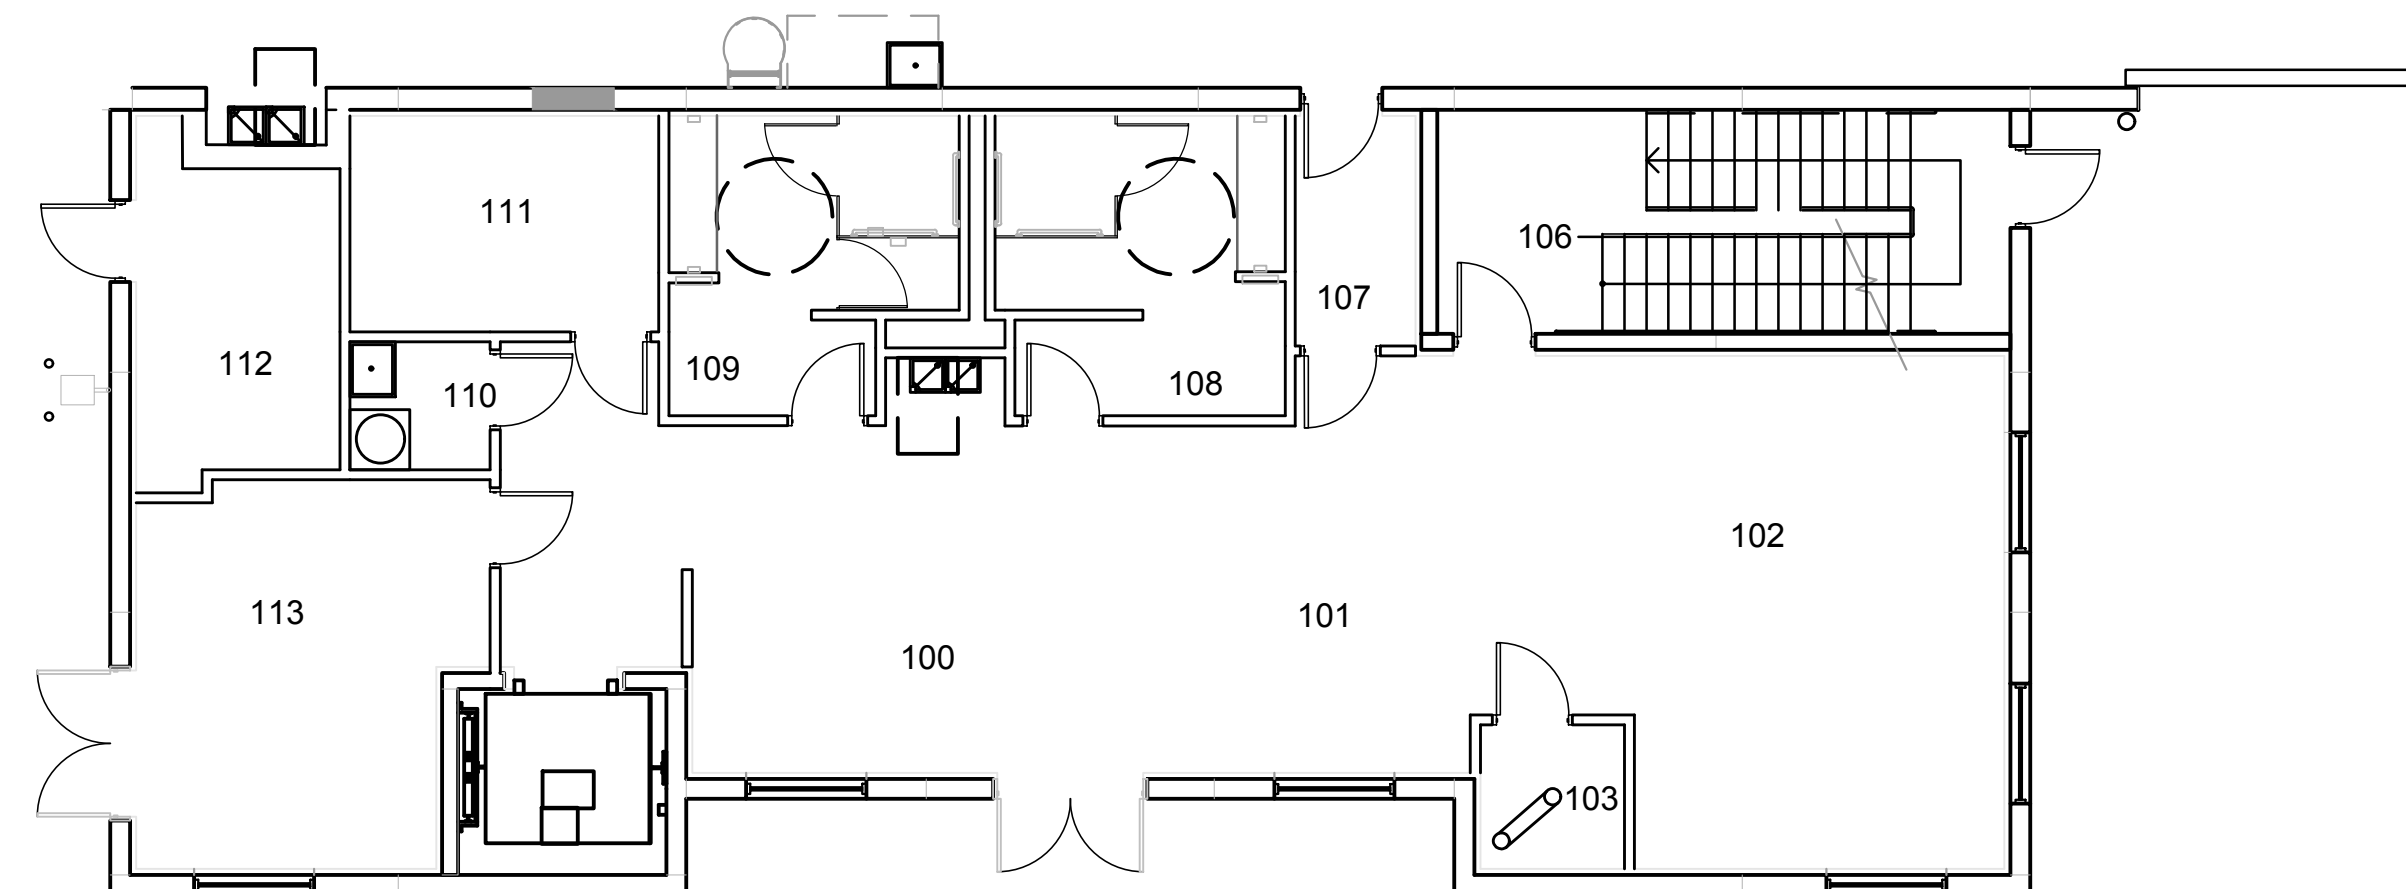

STAGE 11
OFFICE FLOOR PLANS

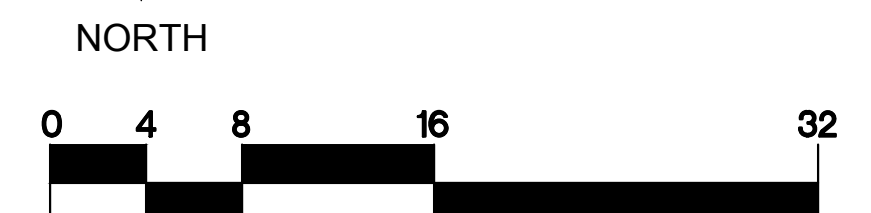

SCALE: 1/8"=1'-0"

NOTE:
FLOOR PLANS ARE ILLUSTRATIVE ONLY AND ARE
NOT FOR CONSTRUCTION PURPOSES. PLANS DO
NOT REPRESENT ARCHITECTURAL AS-BUILT
DRAWINGS.